

FINISH PLAN LEGEND

| | | | |
|---|---|---|---|
| FLOORING PP-1 MFR: CROSSVILLE STYLE: NOTORIOUS UPS COLOR: SUSPENSE SIZE: 12" X 12" EPOXY GROUT: CUSTOM 185 NEW TAUPE GROUT JOINT: 1/8" INSTALL: BRICK 50% OFFSET CONTACT: PAUL WILSON 864-672-2119 | WALLS P-1 (FIELD) MFR: SHERWIN WILLIAMS COLOR: SW 7029 AGREEABLE GRAY FINISH: EGG-SHELL *SEE ALTERNATE #1 P-2 (CABINETS AT SINKS) MFR: SHERWIN WILLIAMS COLOR: SW 7047 PORPOISE FINISH: SEMI-GLOSS P-3 (CEILING) MFR: SHERWIN WILLIAMS COLOR: SW 7005 PURE WHITE FINISH: FLAT P-4 (EXIST. HOLLOW METAL DOOR FRAMES) MFR: SHERWIN WILLIAMS COLOR: TO MATCH EXISTING FINISH: TO MATCH EXISTING CWT-1 MFR: TRINITY TILE STYLE: PALAIS COLOR: BRONZAGE SIZE: 4" X 12" EPOXY GROUT: CUSTOM 333 ALABASTER GROUT JOINT: 3/16" INSTALL: BRICK 50% OFFSET CONTACT: ERIKA THOMAS 860-333-9352 *SEE PLANS FOR LOCATIONS *FROM TOP OF PP-1 FLOOR TILE TO BOTTOM OF CEILING VWC-1 (PRICE AS ALTERNATE #1) MFR: MAHARAM STYLE: FORAGE 399991 COLOR: 005 KINGLET WIDTH: 54" CONTACT: WILL TUTEN 803-920-8911 | MILLWORK PLAM-1 (LAMINATE TOILET PARTITIONS AND SINK SKIRTS/APRONS) MFR: FORMICA STYLE: WALNUT RIFTWOOD 9283-NG FINISH: NATURAL GRAIN FINISH SS-1 (SOLID SURFACE TOPS AT SINKS) MFR: FORMICA STYLE: DESIGNER SERIES COLOR: BIANCO MINERAL 758 THICKNESS: 1/2" EDGE: EASED CONTACT: SHERI REID 704- | LIGHTING FIXTURES WALL MOUNTED OVER MIRRORS AT SINKS MFR: BROWLEE LIGHTING STYLE: 5178 LED SIZE: 48" L X 3" H X 4.5" D FINISH: BM BRUSHED NICKEL COLOR TEMP: 3,500 K *120 OR 277 V - VERIFY ON SITE WITH OWNER *TOTAL COUNT IS 4 *LOCATE ON SITE WITH OWNER PANEL LIGHT IN TOILET STALLS MFR: H.E. WILLIAMS, INC. STYLE: 75 NARROW LED STRIP SERIES SIZES: (4) TOTAL AT 3' LONG (2) TOTAL AT 6' LONG COLOR TEMP: 3,500 K LUMEN PACKAGE: L40 (3' LONG) L60 (6' LONG) *REPLACE EXISTING ACRYLIC LENS WITH NEW ACRYLIC LENS *120 OR 277 V - VERIFY ON SITE WITH OWNER FAUCETS MFR: PFISTER STYLE: WELLER SINGLE CONTROL LAVATORY INSTALL: 3-HOLE DECK PLATE FINISH: BRUSHED NICKEL CABINET HARDWARE PLAM-1 (LAMINATE TOILET PARTITIONS AND SINK SKIRTS/APRONS) MFR: FORMICA STYLE: WALNUT RIFTWOOD 9283-NG FINISH: NATURAL GRAIN FINISH |
|---|---|---|---|

FINISH ABBREVIATION LEGEND

| | |
|------|--------------------|
| CWT | CERAMIC WALL TILE |
| P | PAINT |
| PLAM | PLASTIC LAMINATE |
| PP | PORCELAIN PAVER |
| SS | SOLID SURFACE |
| VWC | VINYL WALLCOVERING |

INTERIOR FINISH NOTES

1. ALL WALLS SHALL BE PAINTED P-1. FINISH: EGG-SHELL, UNLESS OTHERWISE NOTED. SEE FLOOR PLANS FOR TILE ACCENT WALLS. SEE ALTERNATE #1.
2. ALL GYPSUM CEILINGS SHALL BE PAINTED P-3. FINISH: FLAT.
3. ALL EXISTING HOLLOW METAL DOOR FRAMES SHALL BE PAINTED P-4.
4. ALL WOOD BASE CABINETS AT SINKS IN PHASE TWO RESTROOMS SHALL BE PAINTED P-2. FINISH: SEMI-GLOSS.
5. MECHANICAL GRILLES INSTALLED IN PAINTED WALLS AND CEILINGS SHALL BE PAINTED TO MATCH THE WALL OR CEILING COLOR AND FINISH IN WHICH THE ARE INSTALLED.
6. PAINTING CONTRACTOR SHALL REVIEW THE SURFACES OF ALL MATERIALS THAT ARE INDICATED TO BE PAINTED AND SHALL BRING TO THE ATTENTION OF THE CONTRACTOR ANY SURFACES THAT ARE NOT ACCEPTABLE TO RECEIVE PAINT. WALL SURFACES THAT CONTAIN BLEMISHES, CONCRETE SPATTERINGS, CAULKING DRIPS, PAINT RUNS, NAILS, SCREWS, UNEVEN FINISH SURFACES, ETC. SHALL BE CORRECTED PRIOR TO FINAL PAINTING. FAILURE OF NOT CORRECTING THESE ITEMS SHALL NOT RELIEVE THE CONTRACTOR OF THE RESPONSIBILITY TO CORRECT THIS WORK, EVEN AFTER FINAL PAINTING IS COMPLETED.
7. REMOVE PAINT AND STAIN FROM ALL ITEMS NOT INTENDED TO BE PAINTED SUCH AS LIGHT SWITCH PLATES, ELECTRICAL RECEPTACLES, FIRE ALARM STROBES, LIGHT FIXTURES, SPEAKERS, DOOR HARDWARE, FLOOR TILES, WALL BASE, CEILING TILES, GRID, ETC.
8. PP-1 FLOOR TILE SHALL BE INSTALLED IN BRICK PATTERN AND SHALL SLOPE TO EXISTING FLOOR DRAINS.
9. INSTALL NEW ZINC SCHULTER STRIP BETWEEN EXISTING CARPET AND NEW PP-1 FLOOR TILE AS TRANSITION.
10. CWT-1 SHALL EXTEND FROM TOP OF PP-1 BASE TO BOTTOM OF CEILING ON TOILET WALLS. SEE PLANS FOR LOCATIONS.
11. ALL SOLID SURFACE COUNTERTOPS AT SINKS IN ALL RESTROOMS SHALL BE SS-1 WITH 4" H BACKSPLASH AND END CAPS.
12. NEW SINK SKIRTS AND APRONS IN PHASE ONE RESTROOMS SHALL BE PLAM-1.
13. NEW FLOOR MOUNTED TOILET PARTITIONS SHALL BE PLAM-1.
14. NEW BASE CABINET PULLS IN PHASE TWO RESTROOMS SHALL BE TBD.
15. ALL PLASTIC DEVICE PLATE COVERS AND RECEPTACLES SHALL BE REPLACED WITH WHITE ONES.
16. ALL WOOD DOORS SHALL BE PROTECTED DURING WORK.
17. ALL EXISTING CARPET IN HALLWAYS SHALL BE PROTECTED DURING WORK.
18. ALL EXISTING CORNERS IN HALLWAYS SHALL BE PROTECTED DURING WORK.

FINISH ALTERNATE

- ALTERNATE #1
 ALL WALLS SHALL RECEIVE VWC-1 EXCEPT CWT-1 WET WALL. THIS IS IN LIEU OF P-1.

PHASING NOTES

1. RENOVATIONS IN FIRST PHASE TO BE COMPLETE PRIOR TO BEGINNING PHASE SECOND PHASE RENOVATIONS.
2. FLOOR TILE DEMO TO OCCUR AT NIGHT OR ON WEEKEND TO MINIMIZE DISTURBANCE TO OWNER.

KEY NOTE LEGEND


- 01 DEMO FLOOR TILE AND TRANSITION. INSTALL NEW PP-1 FLOOR TILE AND TRANSITION.
- 02 DEMO MIRRORS. INSTALL NEW OWNER PROVIDED MIRRORS.
- 03 DEMO TOILET PARTITIONS. INSTALL NEW FLOOR MOUNTED LAMINATE PARTITIONS.
- 04 REMOVE LIGHT FIXTURES AND REPLACE WITH NEW ONES. SEE FINISH LEGEND.
- 05 ADD CERAMIC WALL TILE BEHIND ALL TOILETS. SEE FINISH PLAN FOR LOCATIONS.
- 06 REPAINT ALL WALLS P-1 EXCEPT CWT-1 WALL. SEE FINISH ALTERNATE #1.
- 07 REPAINT ALL CEILING P-3.
- 08 REPAINT ALL EXISTING HOLLOW METAL DOOR FRAMES P-4.
- 09 REMOVE WALLCOVERING. PRICE NEW WALLCOVERING AS ALTERNATE #1.
- 10 REMOVE ALL WALL MOUNTED ACCESSORIES AT SINK AREAS EXCEPT STAINLESS WASTE RECEPTACLES. KEEP ALL WALL MOUNTED ACCESSORIES IN TOILET STALLS AND RE-INSTALL ONCE WORK IS COMPLETE
- 11 NOT USED
- 12 DEMO LAMINATE COUNTER TOPS. KEEP SINKS TO RE-INSTALL. ADD NEW SOLID SURFACE COUNTER TOPS.
- 13 REMOVE FAUCETS AND INSTALL NEW ADA ONES. SEE FINISH LEGEND.
- 14 ADD DUPLEX AT SINK IN BOTH WOMENS RESTROOMS.
- 15 ADD NEW PLAM-1 ADA SINK SKIRTS AND APRONS IN PHASE ONE RESTROOMS.
- 16 PAINT EXISTING STAINED SINK BASE CABINETS IN PHASE TWO RESTROOMS P-2.
- 17 REMOVE HARDWARE AT SINK BASE CABINETS IN PHASE TWO RESTROOMS. INSTALL NEW HARDWARE. SEE FINISH LEGEND.

CRAIG GAULDEN DAVIS

● Architecture
 Planning
 Interiors
 19 Washington Park
 Greenville, SC 29601
 Phone 864-242-0761
 Fax 864-501-9945
 Email cgd@cgarch.com

COPYRIGHT © 2018 CRAIG GAULDEN & DAVIS, INC. ALL RIGHTS RESERVED

THIS COPYRIGHTED DOCUMENT AND ALL INFORMATION CONTAINED HEREIN IS AN INSTRUMENT OF SERVICE AND SHALL NOT BE REPRODUCED, ALTERED, OR REUSED IN PART OR IN WHOLE WITHOUT PRIOR WRITTEN PERMISSION FROM THE ARCHITECT. THIS DRAWING IS THE EXCLUSIVE PROPERTY OF THE ARCHITECT AND MUST BE RETURNED UPON REQUEST.

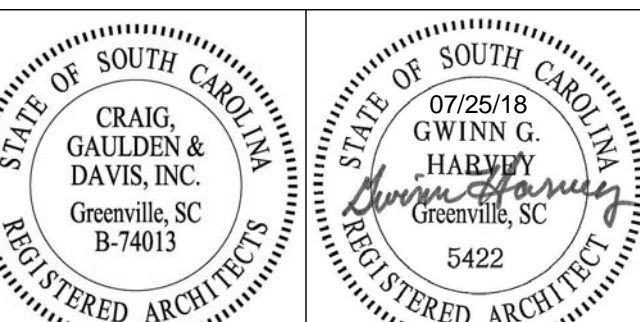

CONSULTANT

APPALACHIAN COUNCIL OF GOVERNMENTS

OWNER ADDRESS

INTERIOR RENOVATIONS

PROJECT ADDRESS, STATE, ZIP CODE

DATE MARK DESCRIPTION

DATE MARK DESCRIPTION

SECOND PHASE RESTROOMS

APPROXIMATE SCALE: 1/2" = 1'-0"

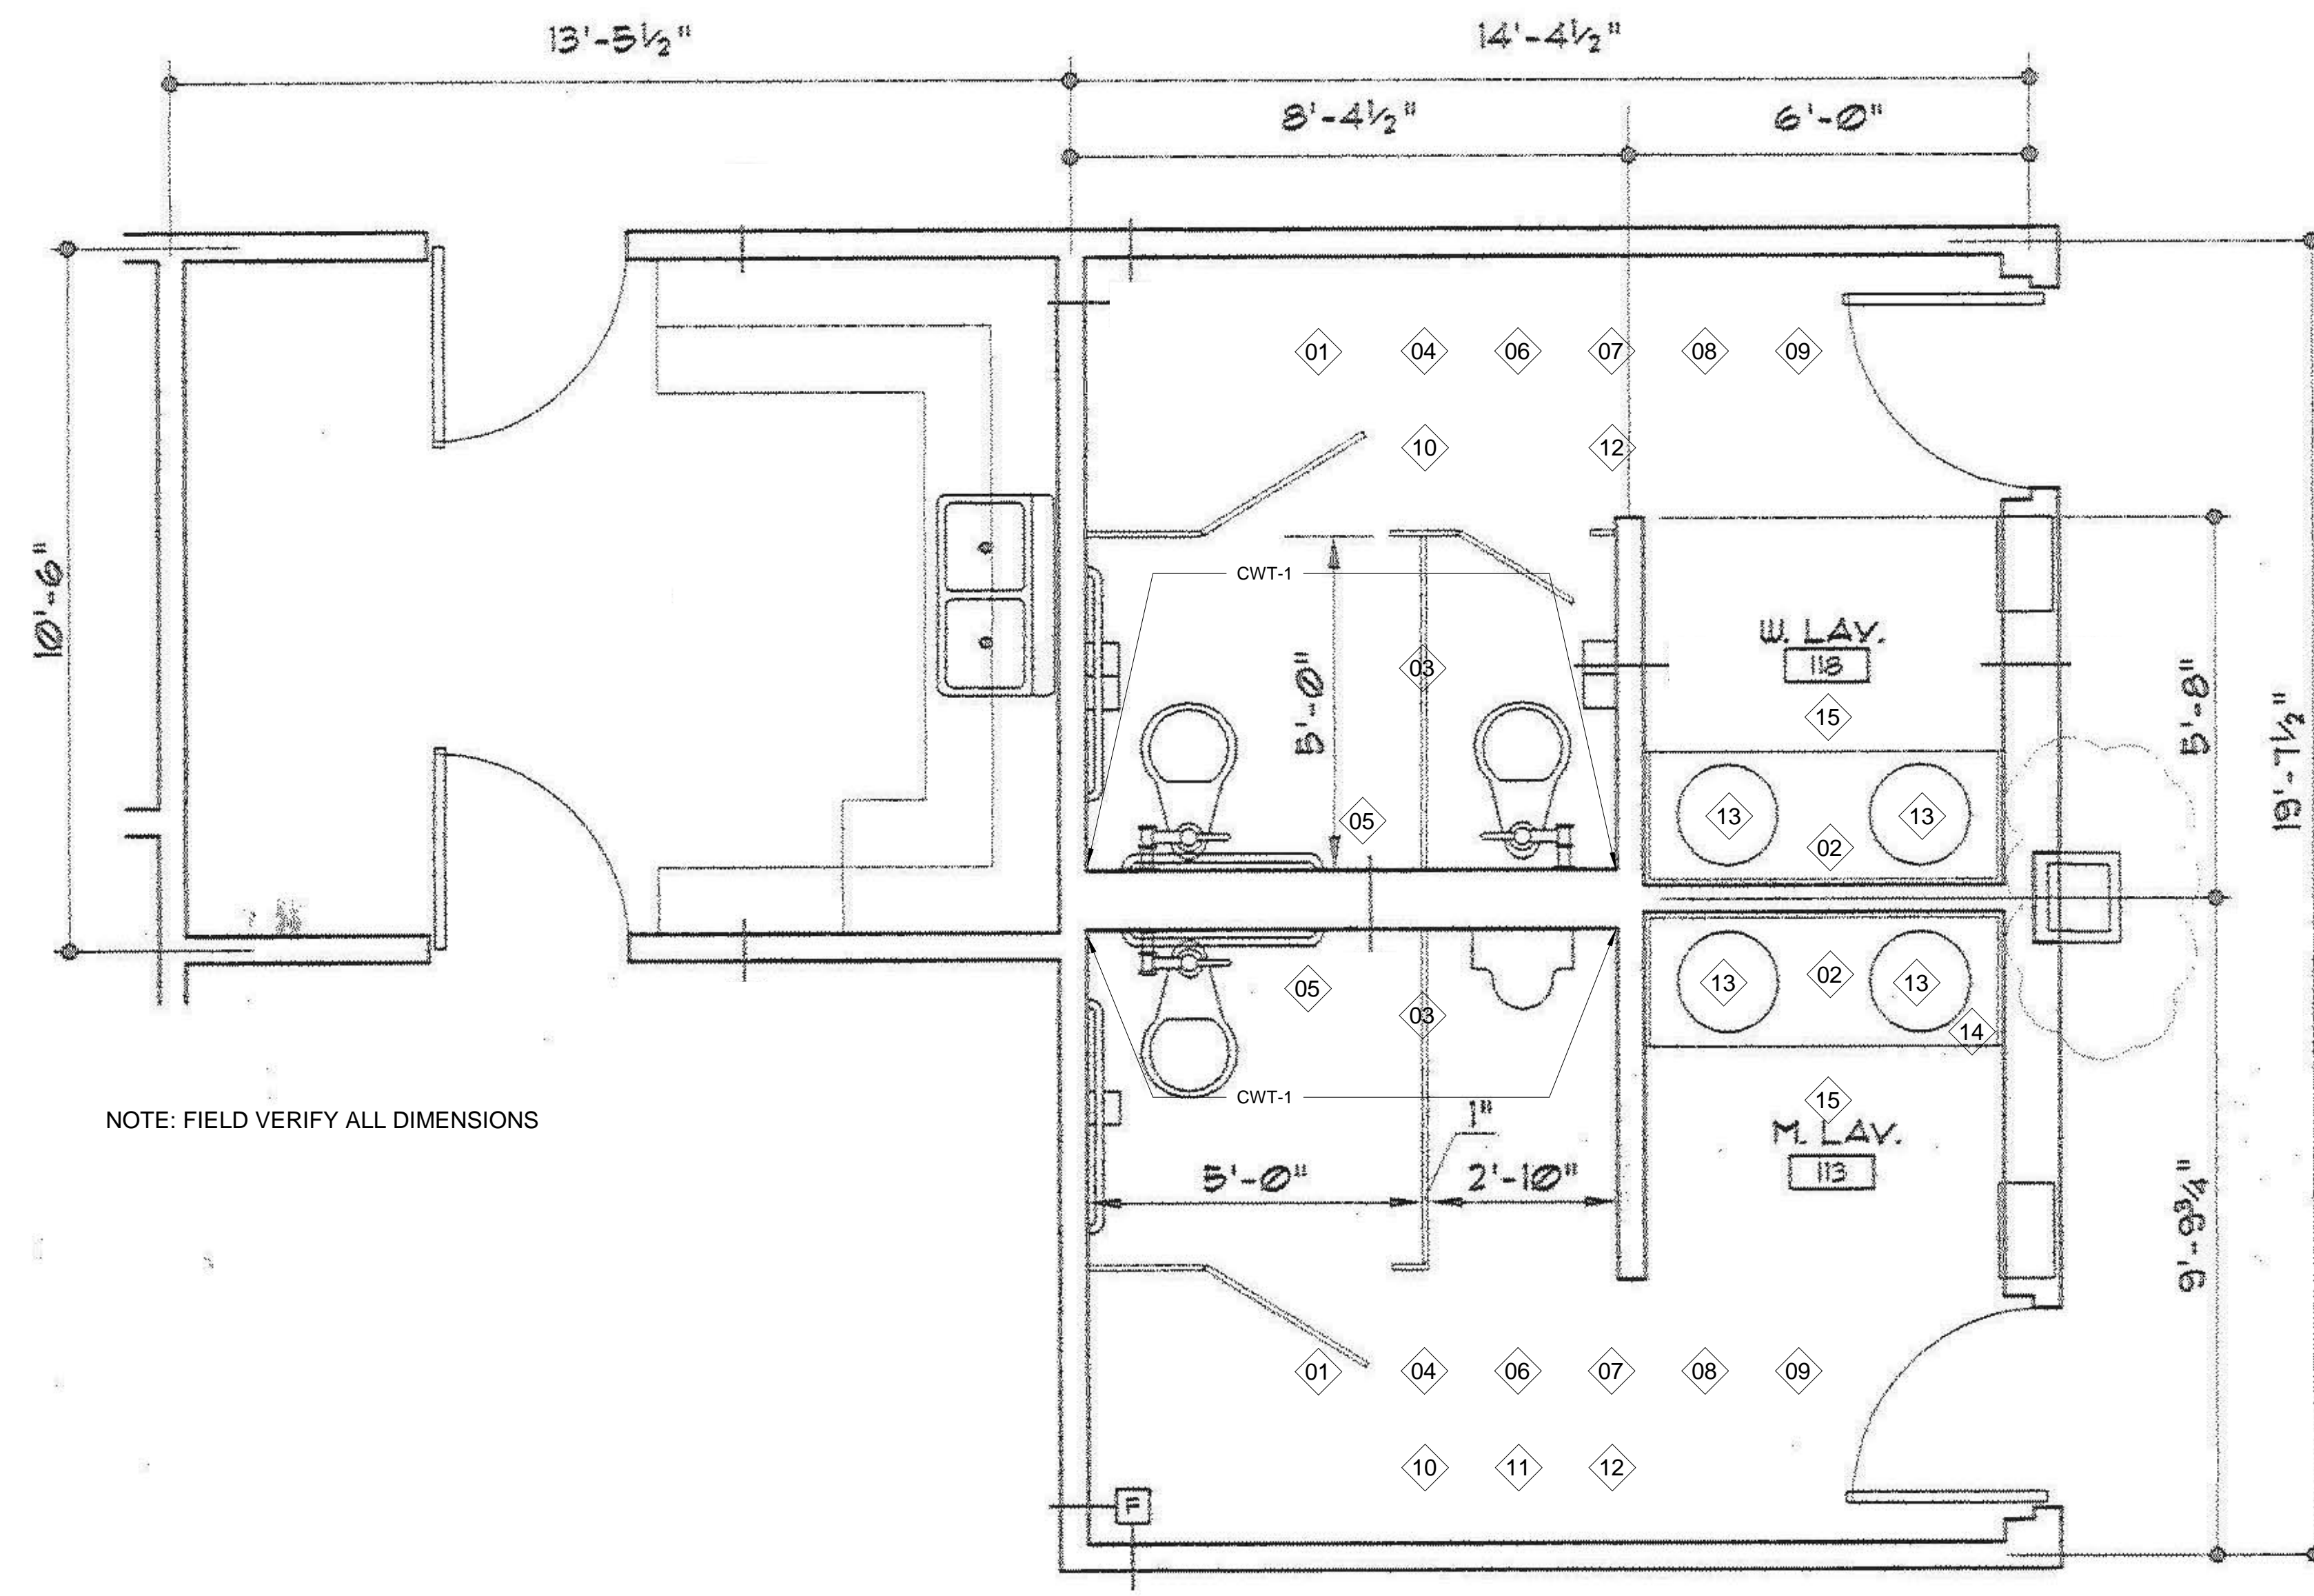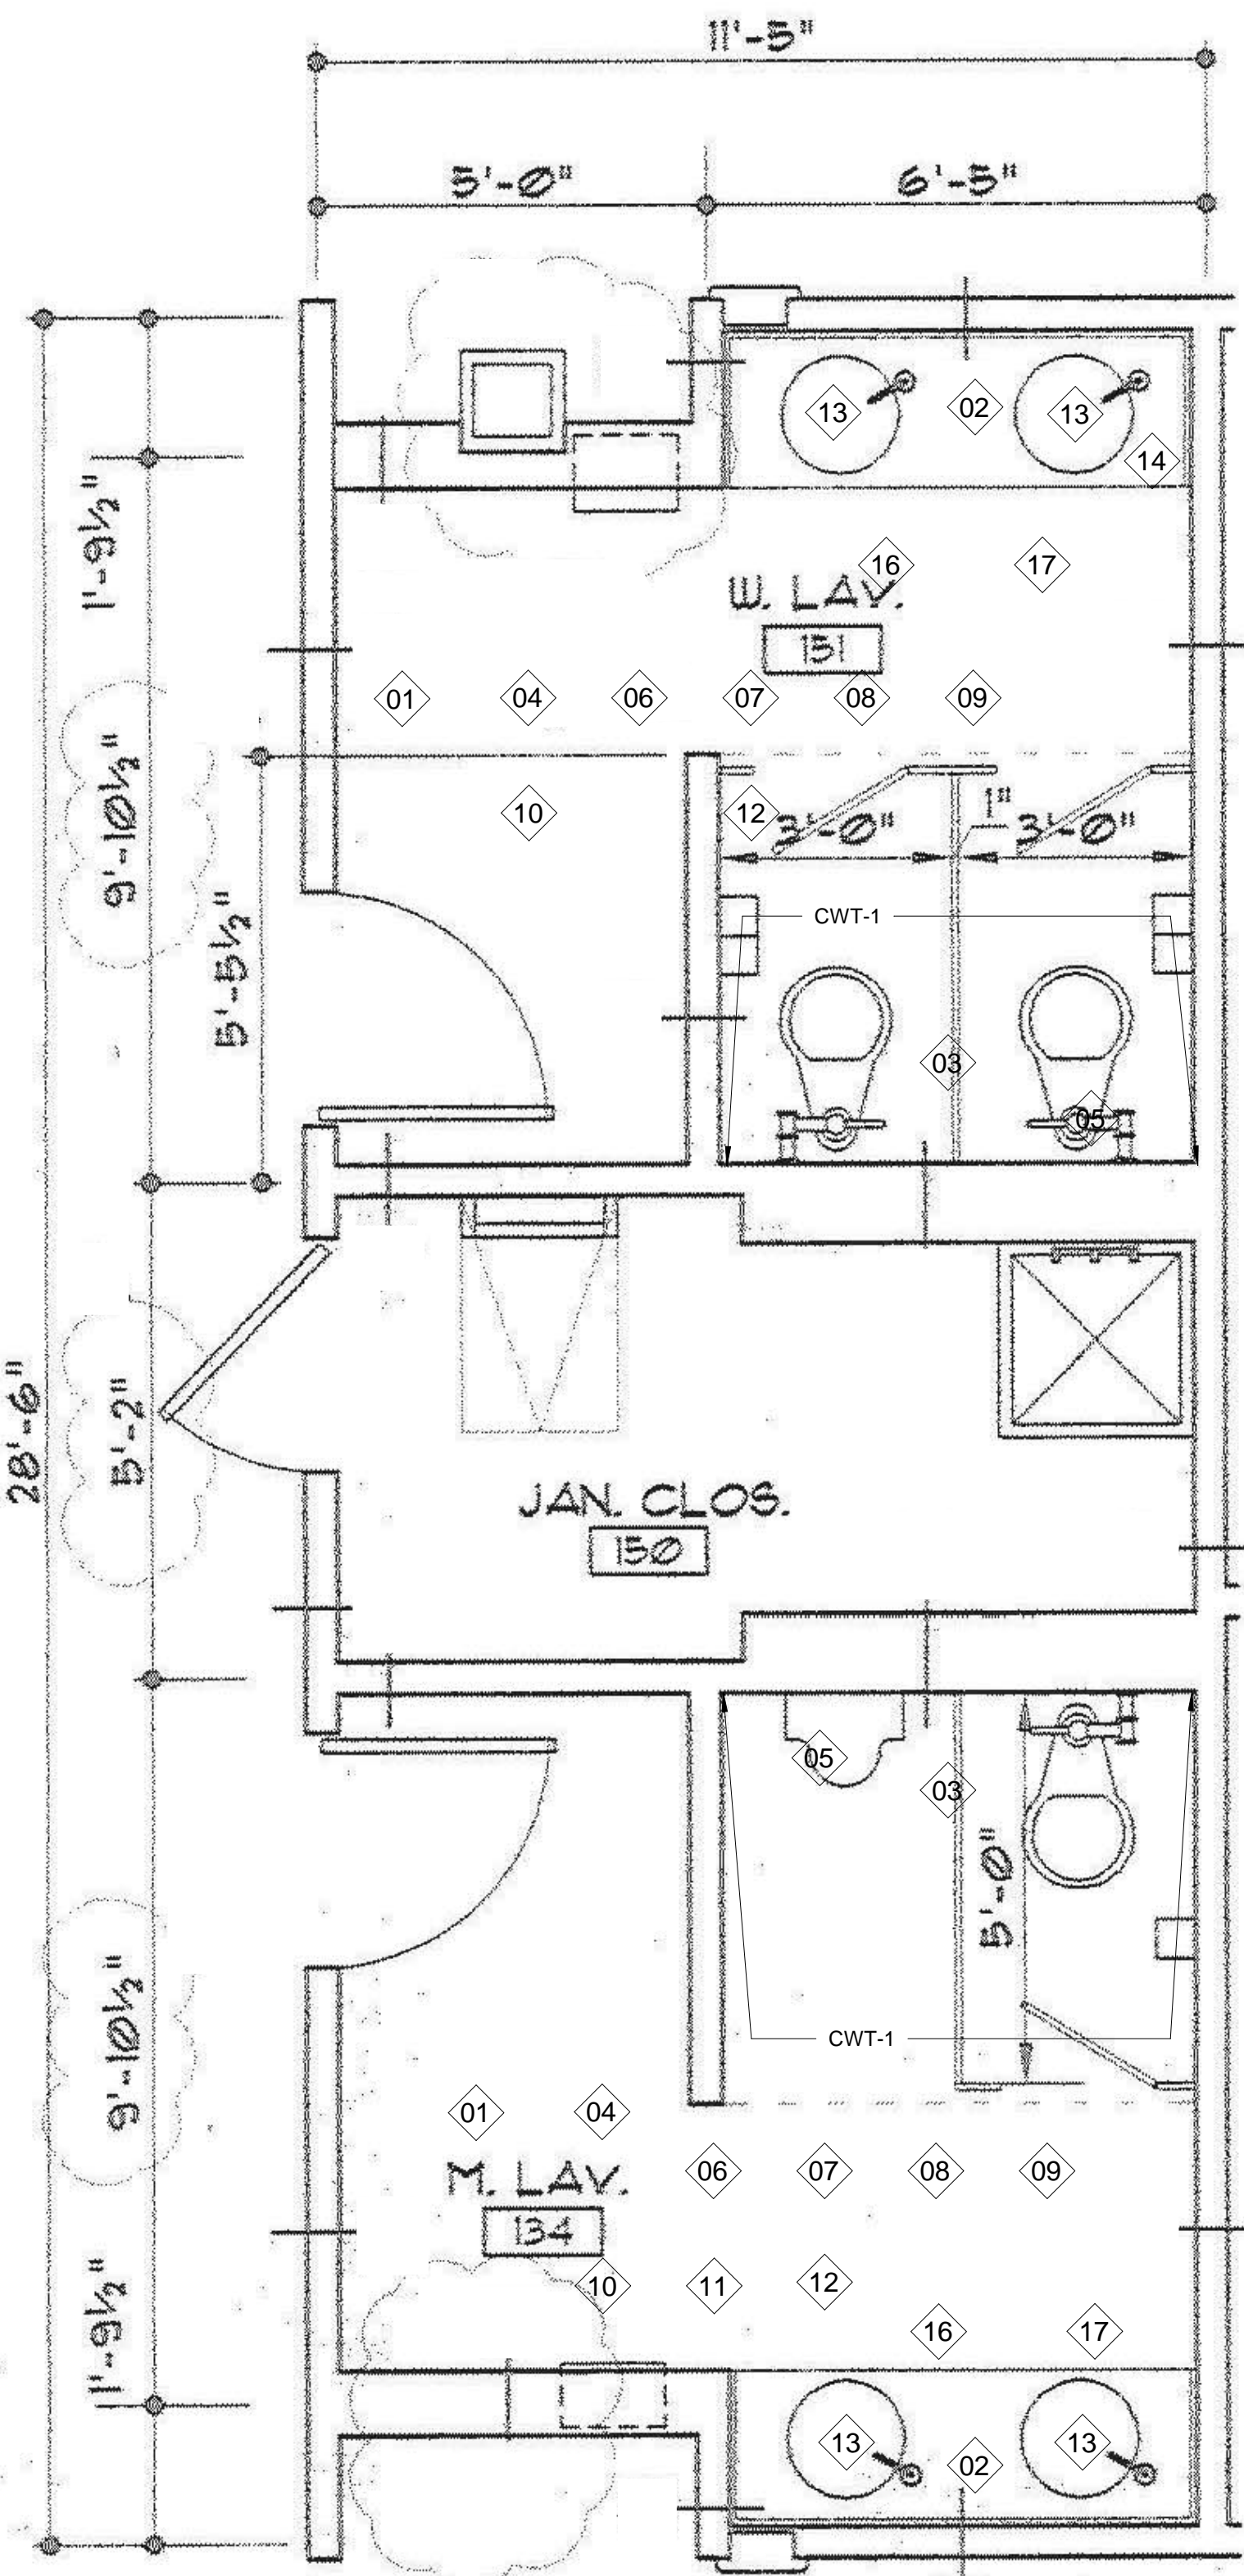

NOTE: FIELD VERIFY ALL DIMENSIONS

FIRST PHASE RESTROOMS

APPROXIMATE SCALE: 1/2" = 1'-0"